




大清水地域福祉センター
1階平面図 S=1/200

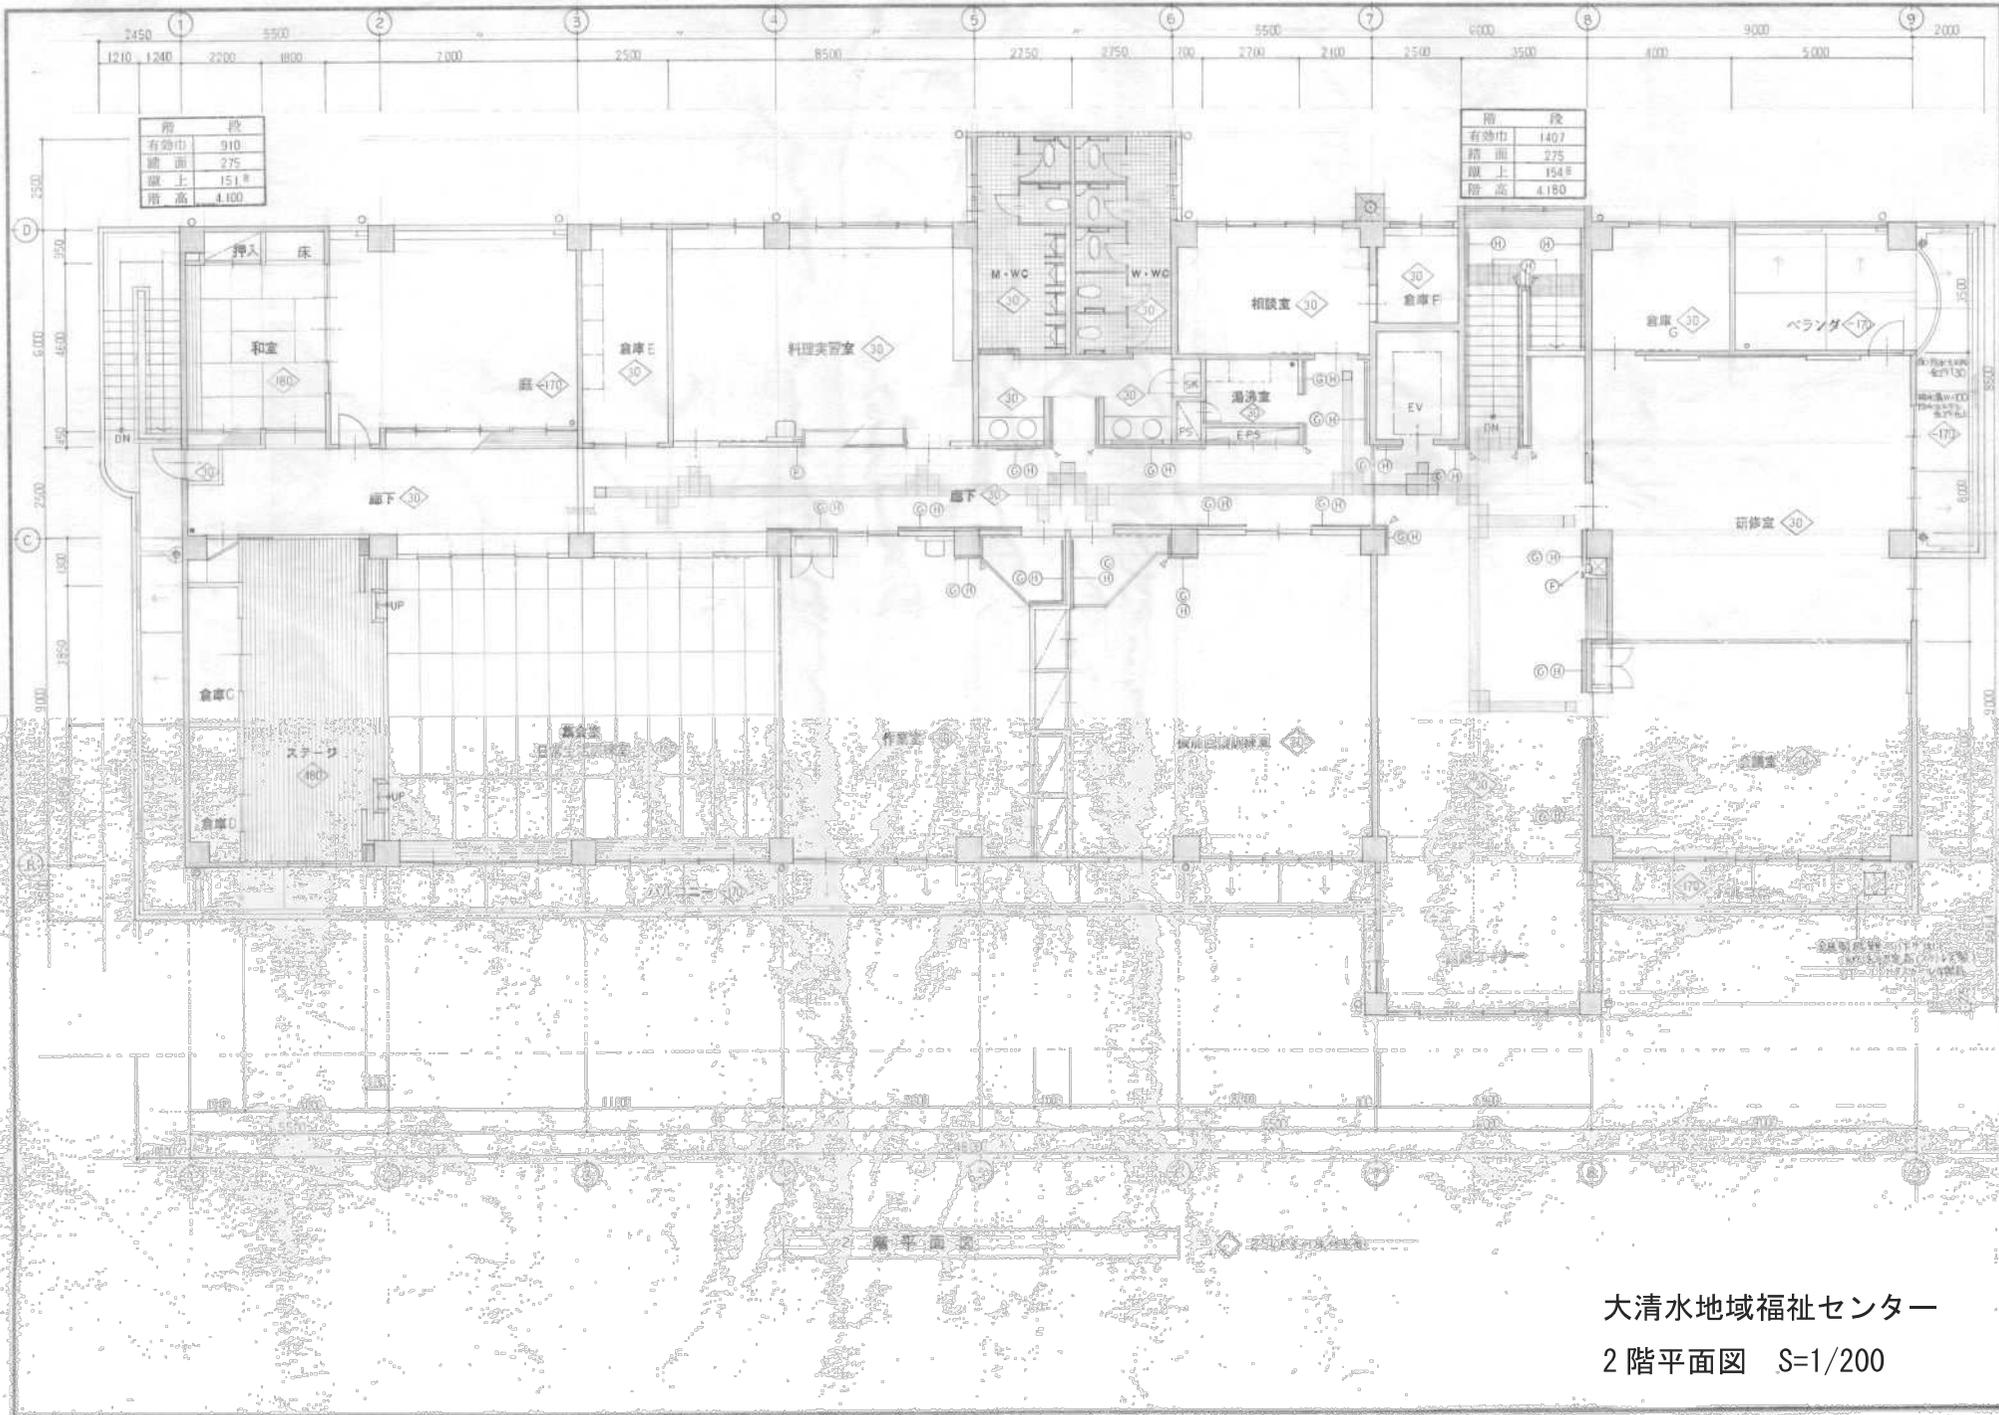


大清水地域福祉センター
2階平面図 S=1/200

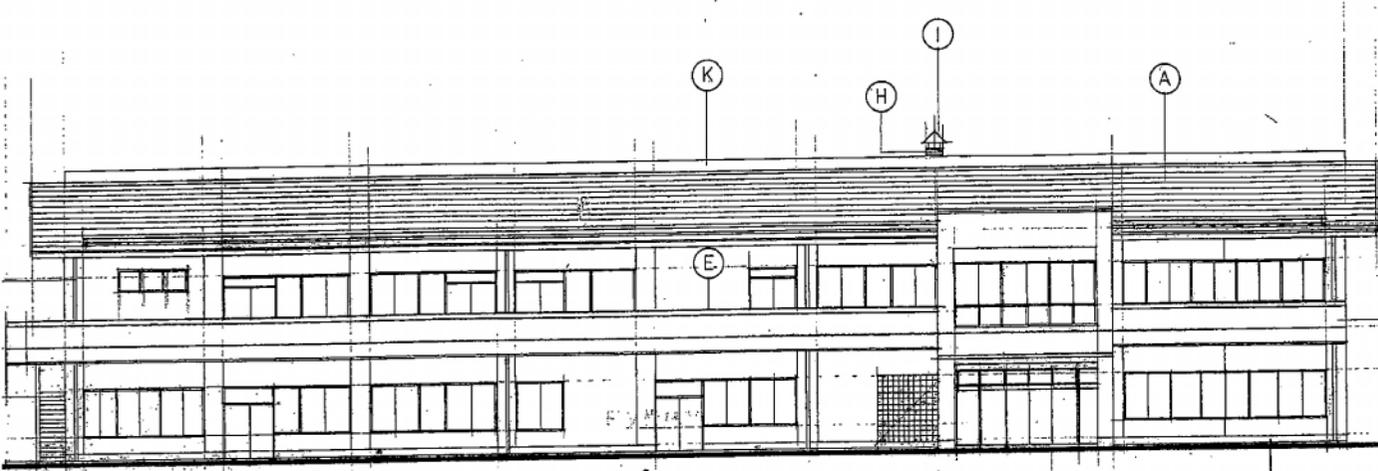


南立面图 S=1/200

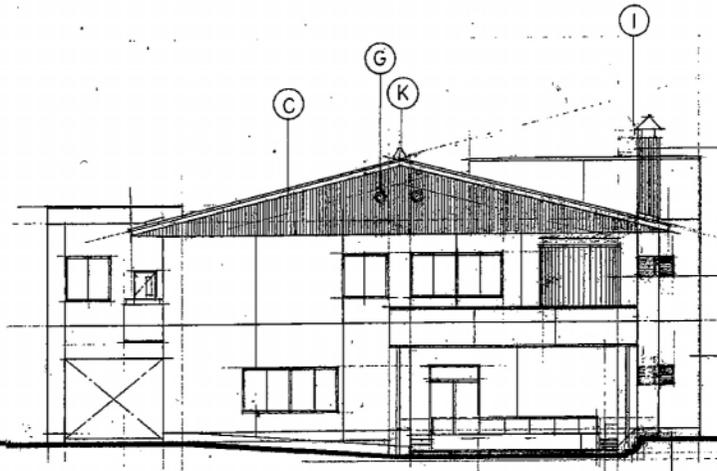

东立面图 S=1/200

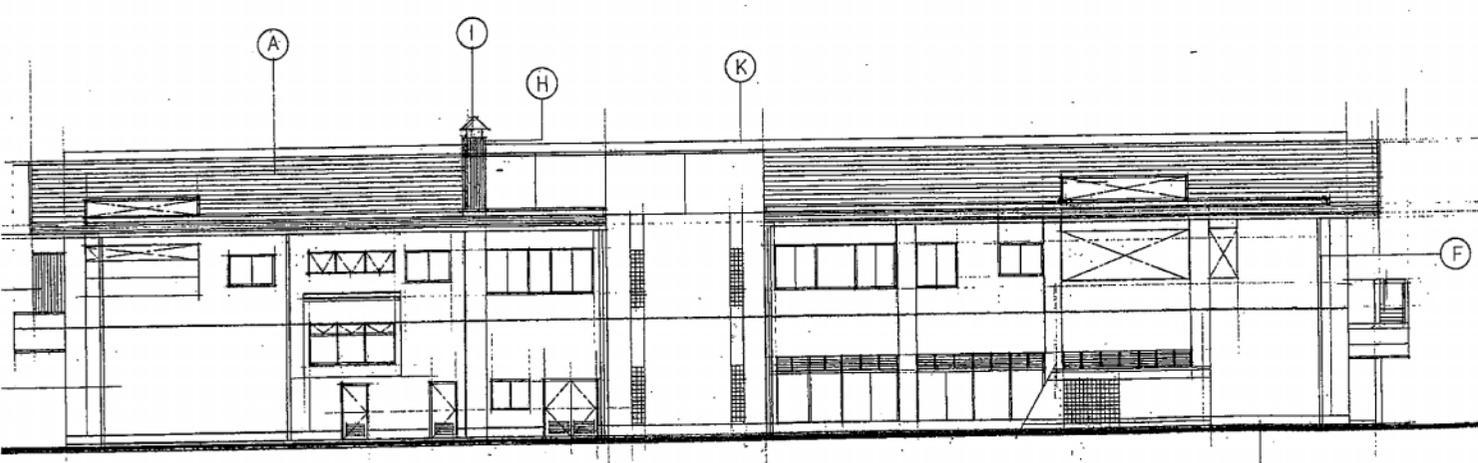

北立面图 S=1/200

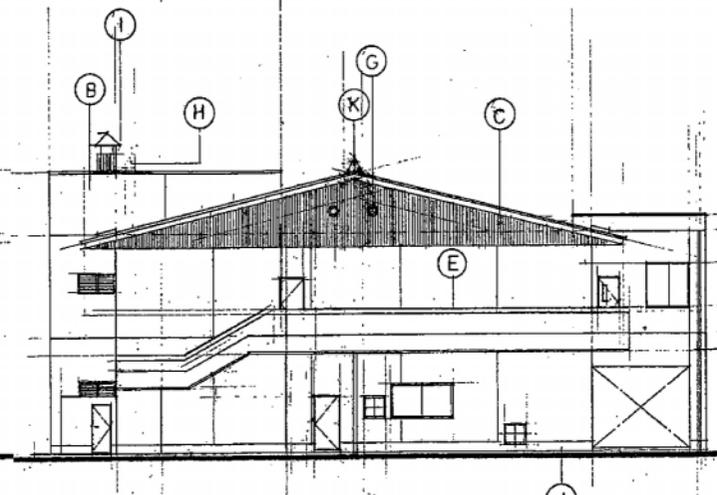

西立面图 S=1/200